

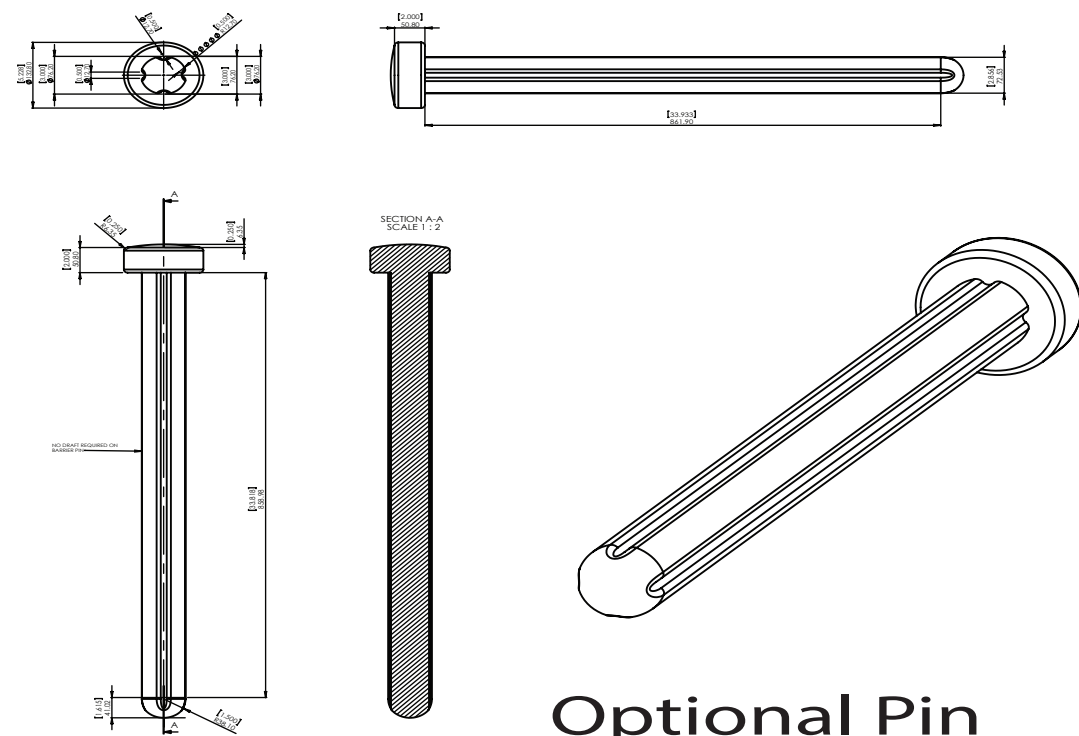
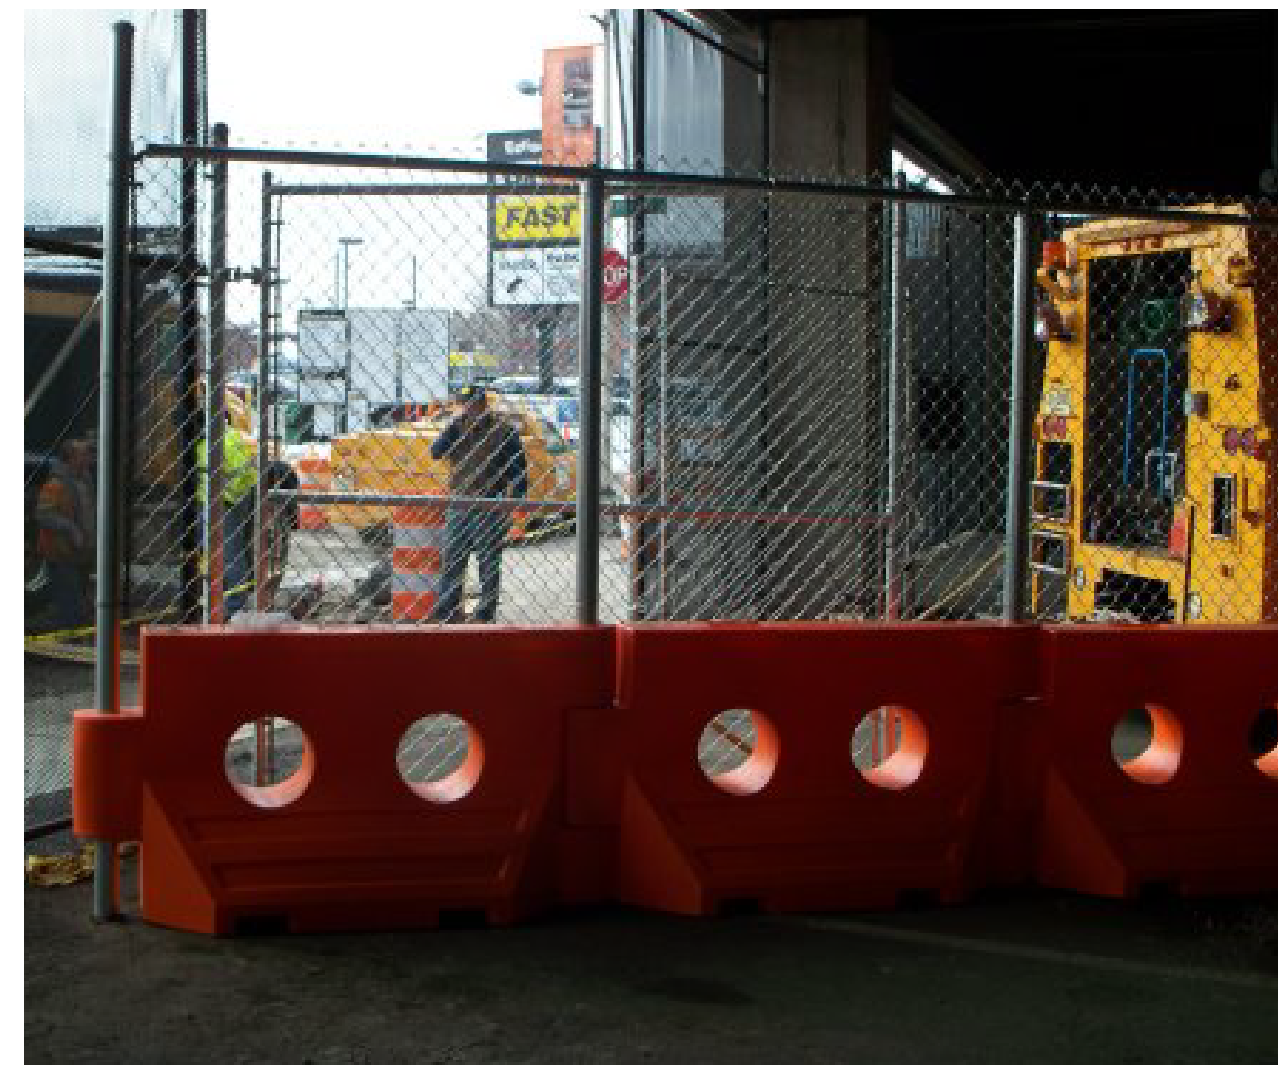


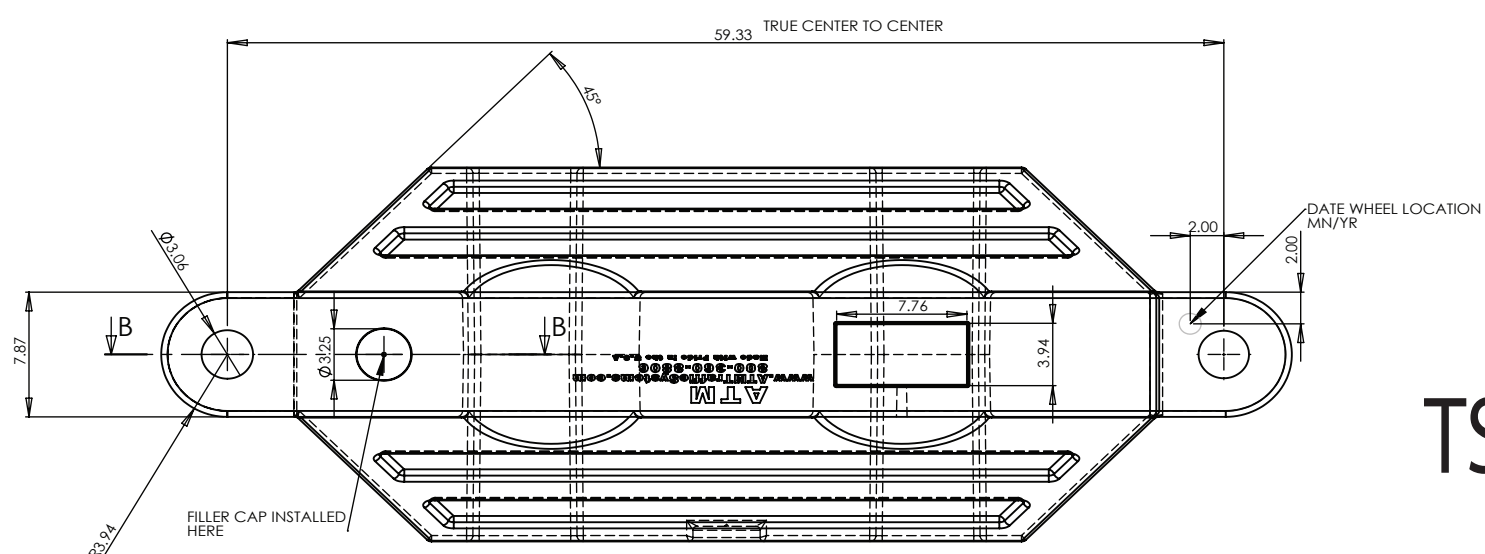


Optional Pin
When No Fence
Is Required


TSS 590 Water Barrier

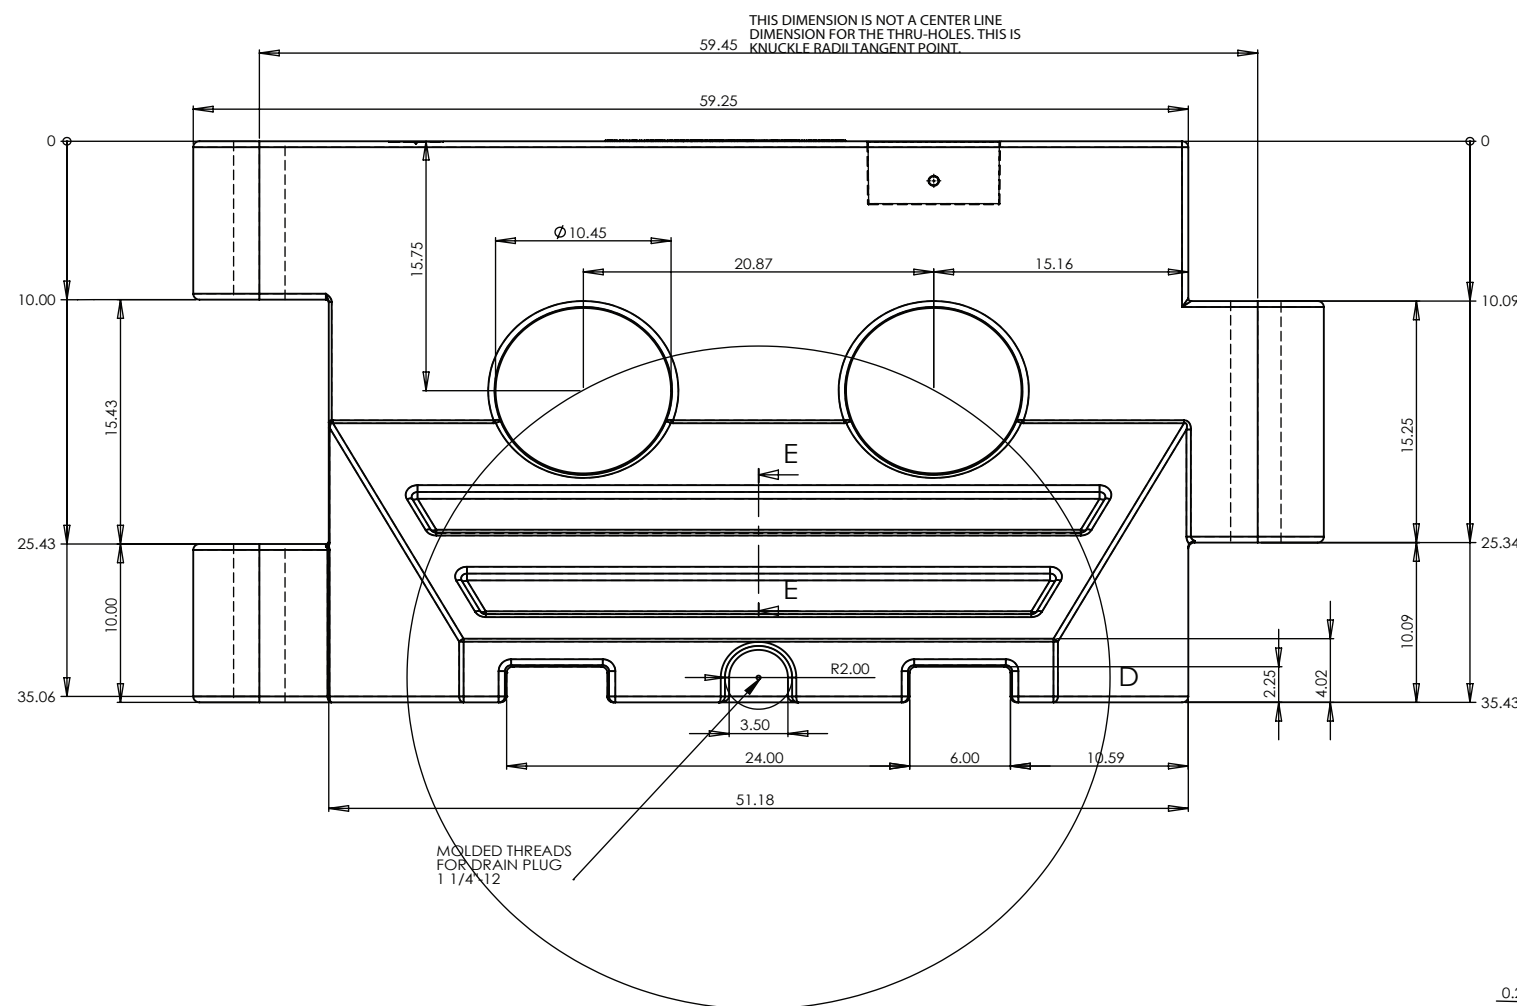



Optional Gates Available

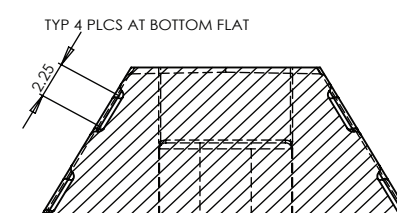

SECTION E-E
SECT E-E SHOWING RECESS POCKET
DETAIL FOR REFLECTIVE TAPE

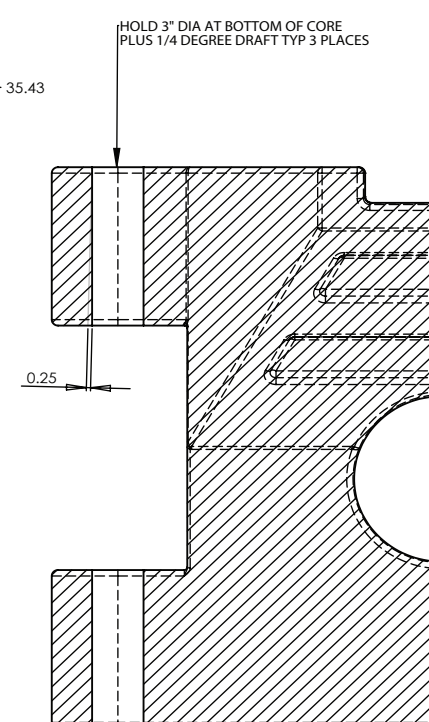


SECTION B-B

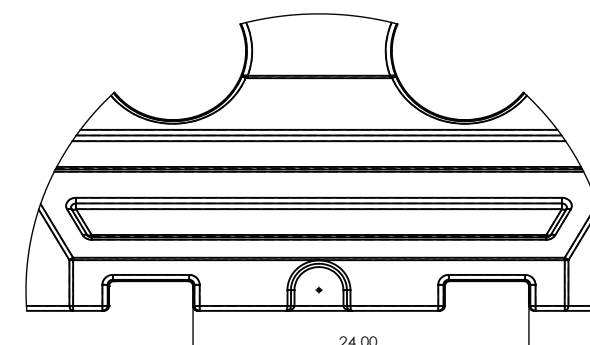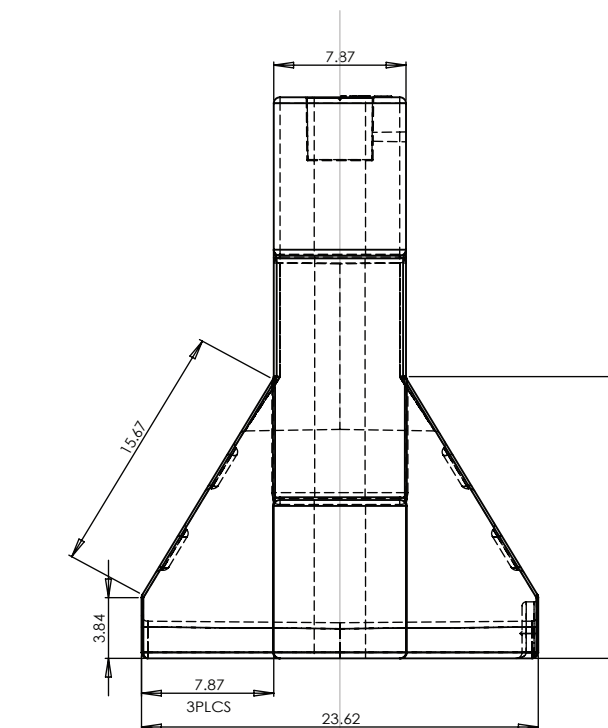

DETAIL D
SCALE 1 : 6
REV 2 SHOWING TRUE CENTER TO CENTER
DIMENSIONS OF FORK THRU-HOLES

TSS 590 Water Barrier Detail

TSS 590 Water Barrier Pre-Fabricated Fence Panels

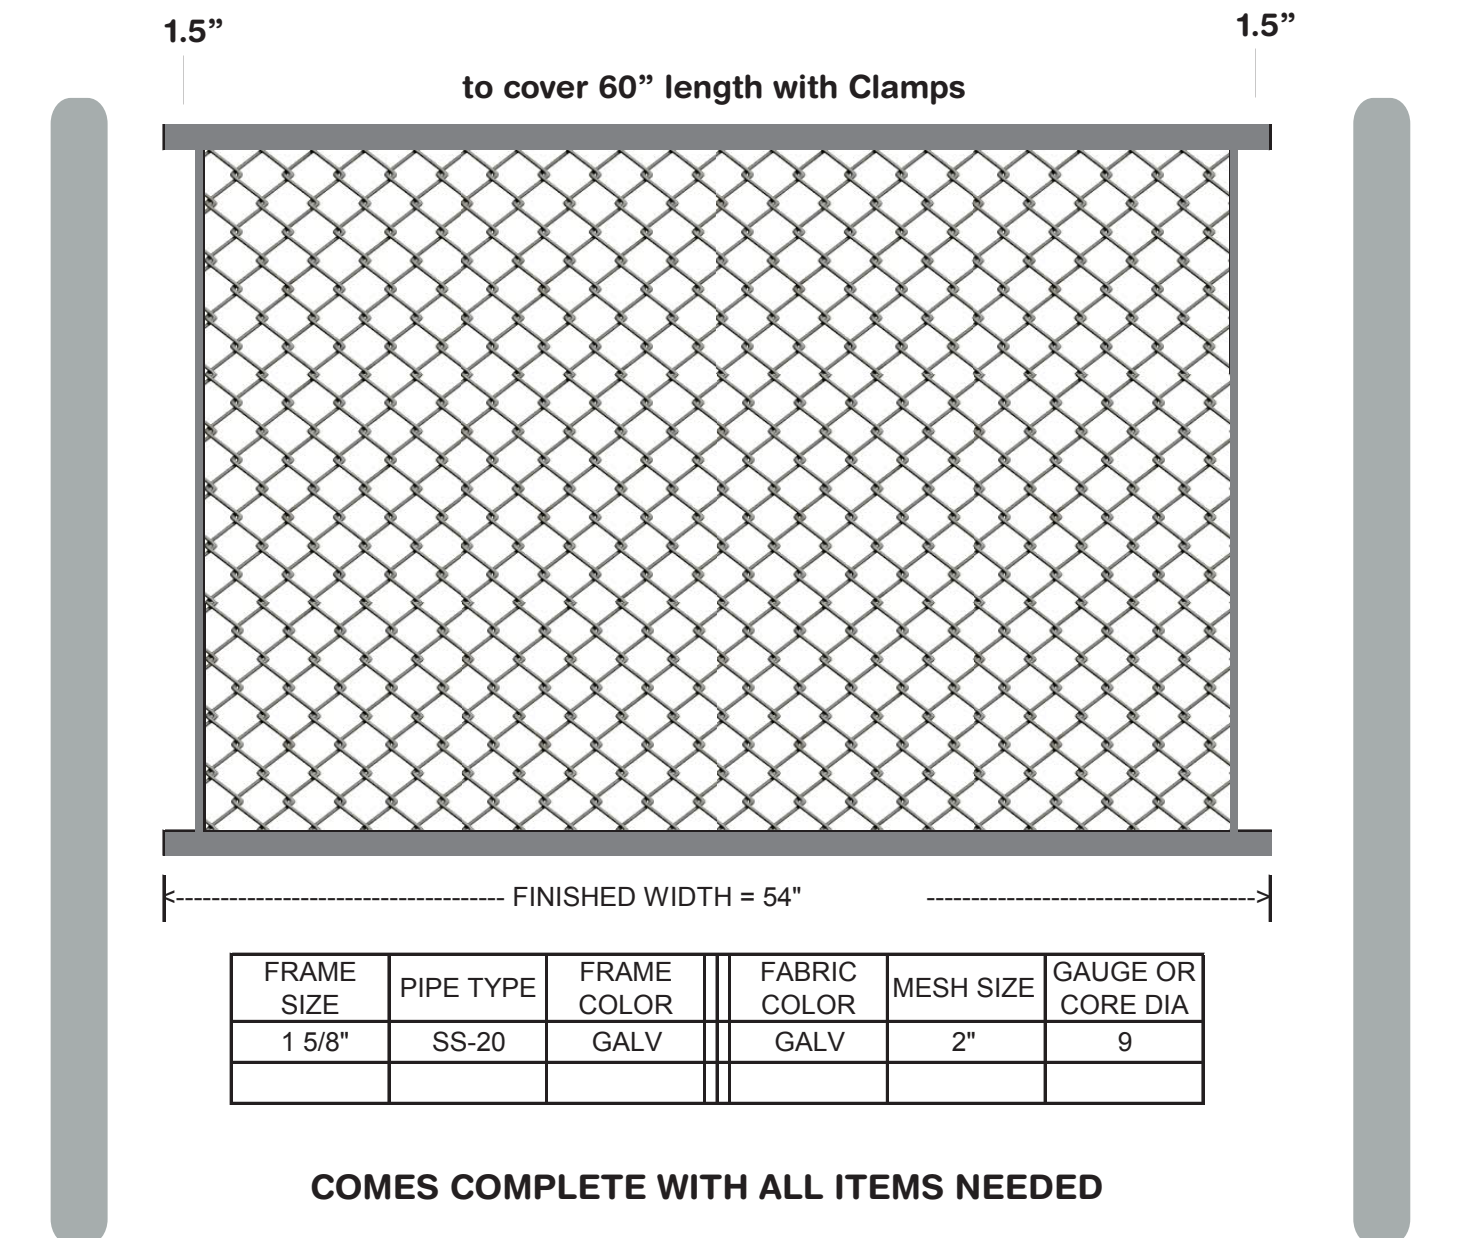

8' POSTS
3" OD

CLAMPS, POSTS & HARDWARE

8' POSTS
3" OD



Notes: SS20 Hot Dipped Galvanized
Fence Posts

R

Zinc Coated Steel Chain Link Fence
Class 1-1.2 OZ/FT² (366 g/m²)

Drawing rev 2
TSS 590 Water Barrier and Fence Detail
3/28/2014
John M. Sandy

Transportation Supply LLC
1401 Lavaca Street #40, Austin, TX 78701
(866) 930-4604 | sales@trans-supply.com | www.trans-supply.com